


WHITE SPACES ARE FLEX SPACE & SHARED
CONFERENCE ROOMS/AMENITIES

DoBS

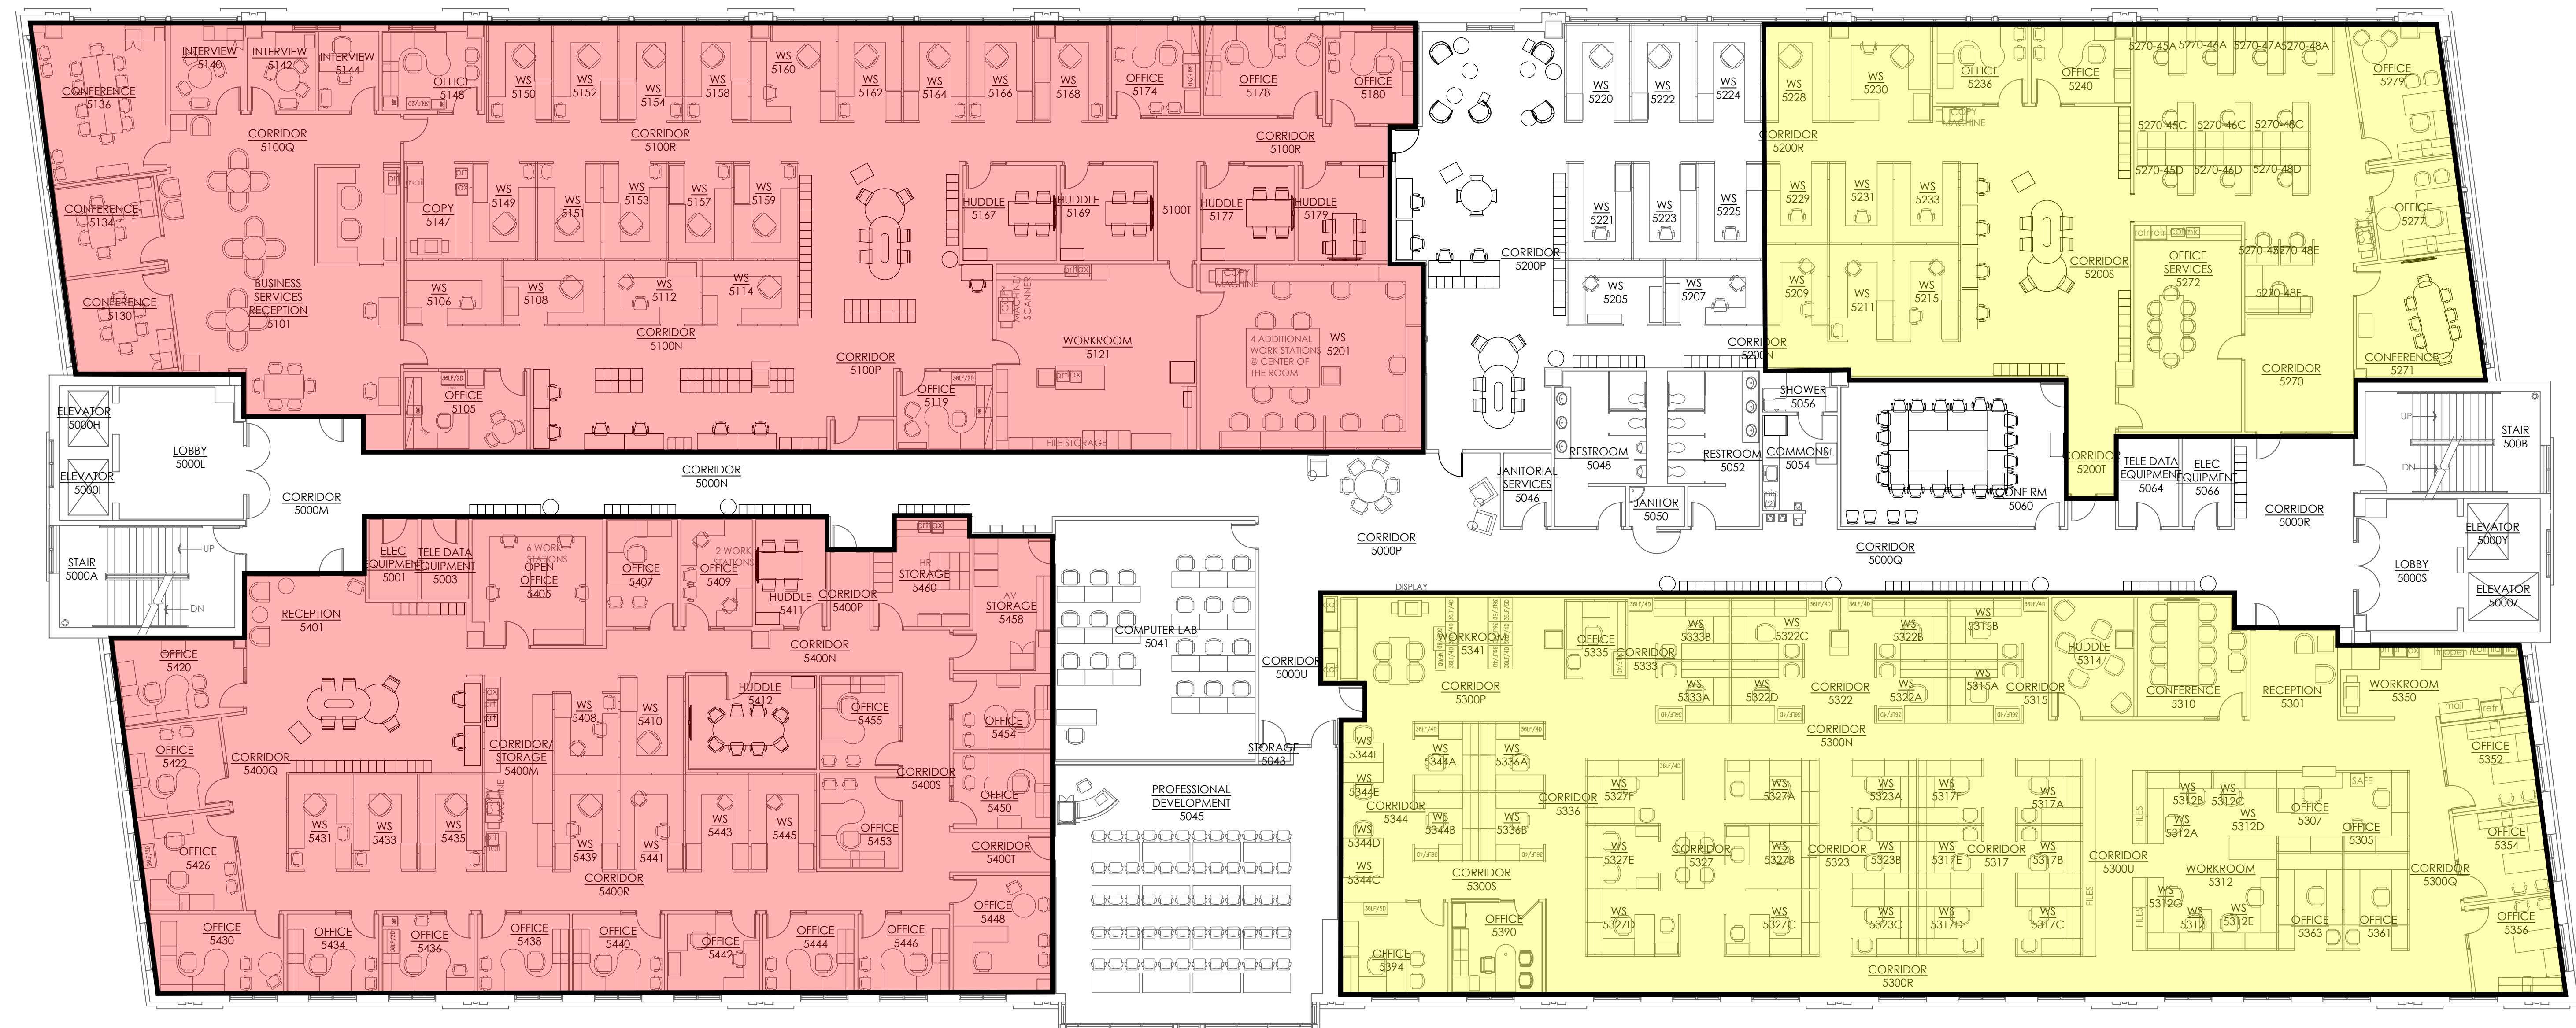


21 N PARK STREET

CAMPUS UNIT


- DoBS
- FPM
- RSP
- IFSS

WHITE SPACES ARE FLEX SPACE & SHARED
CONFERENCE ROOMS/AMENITIES

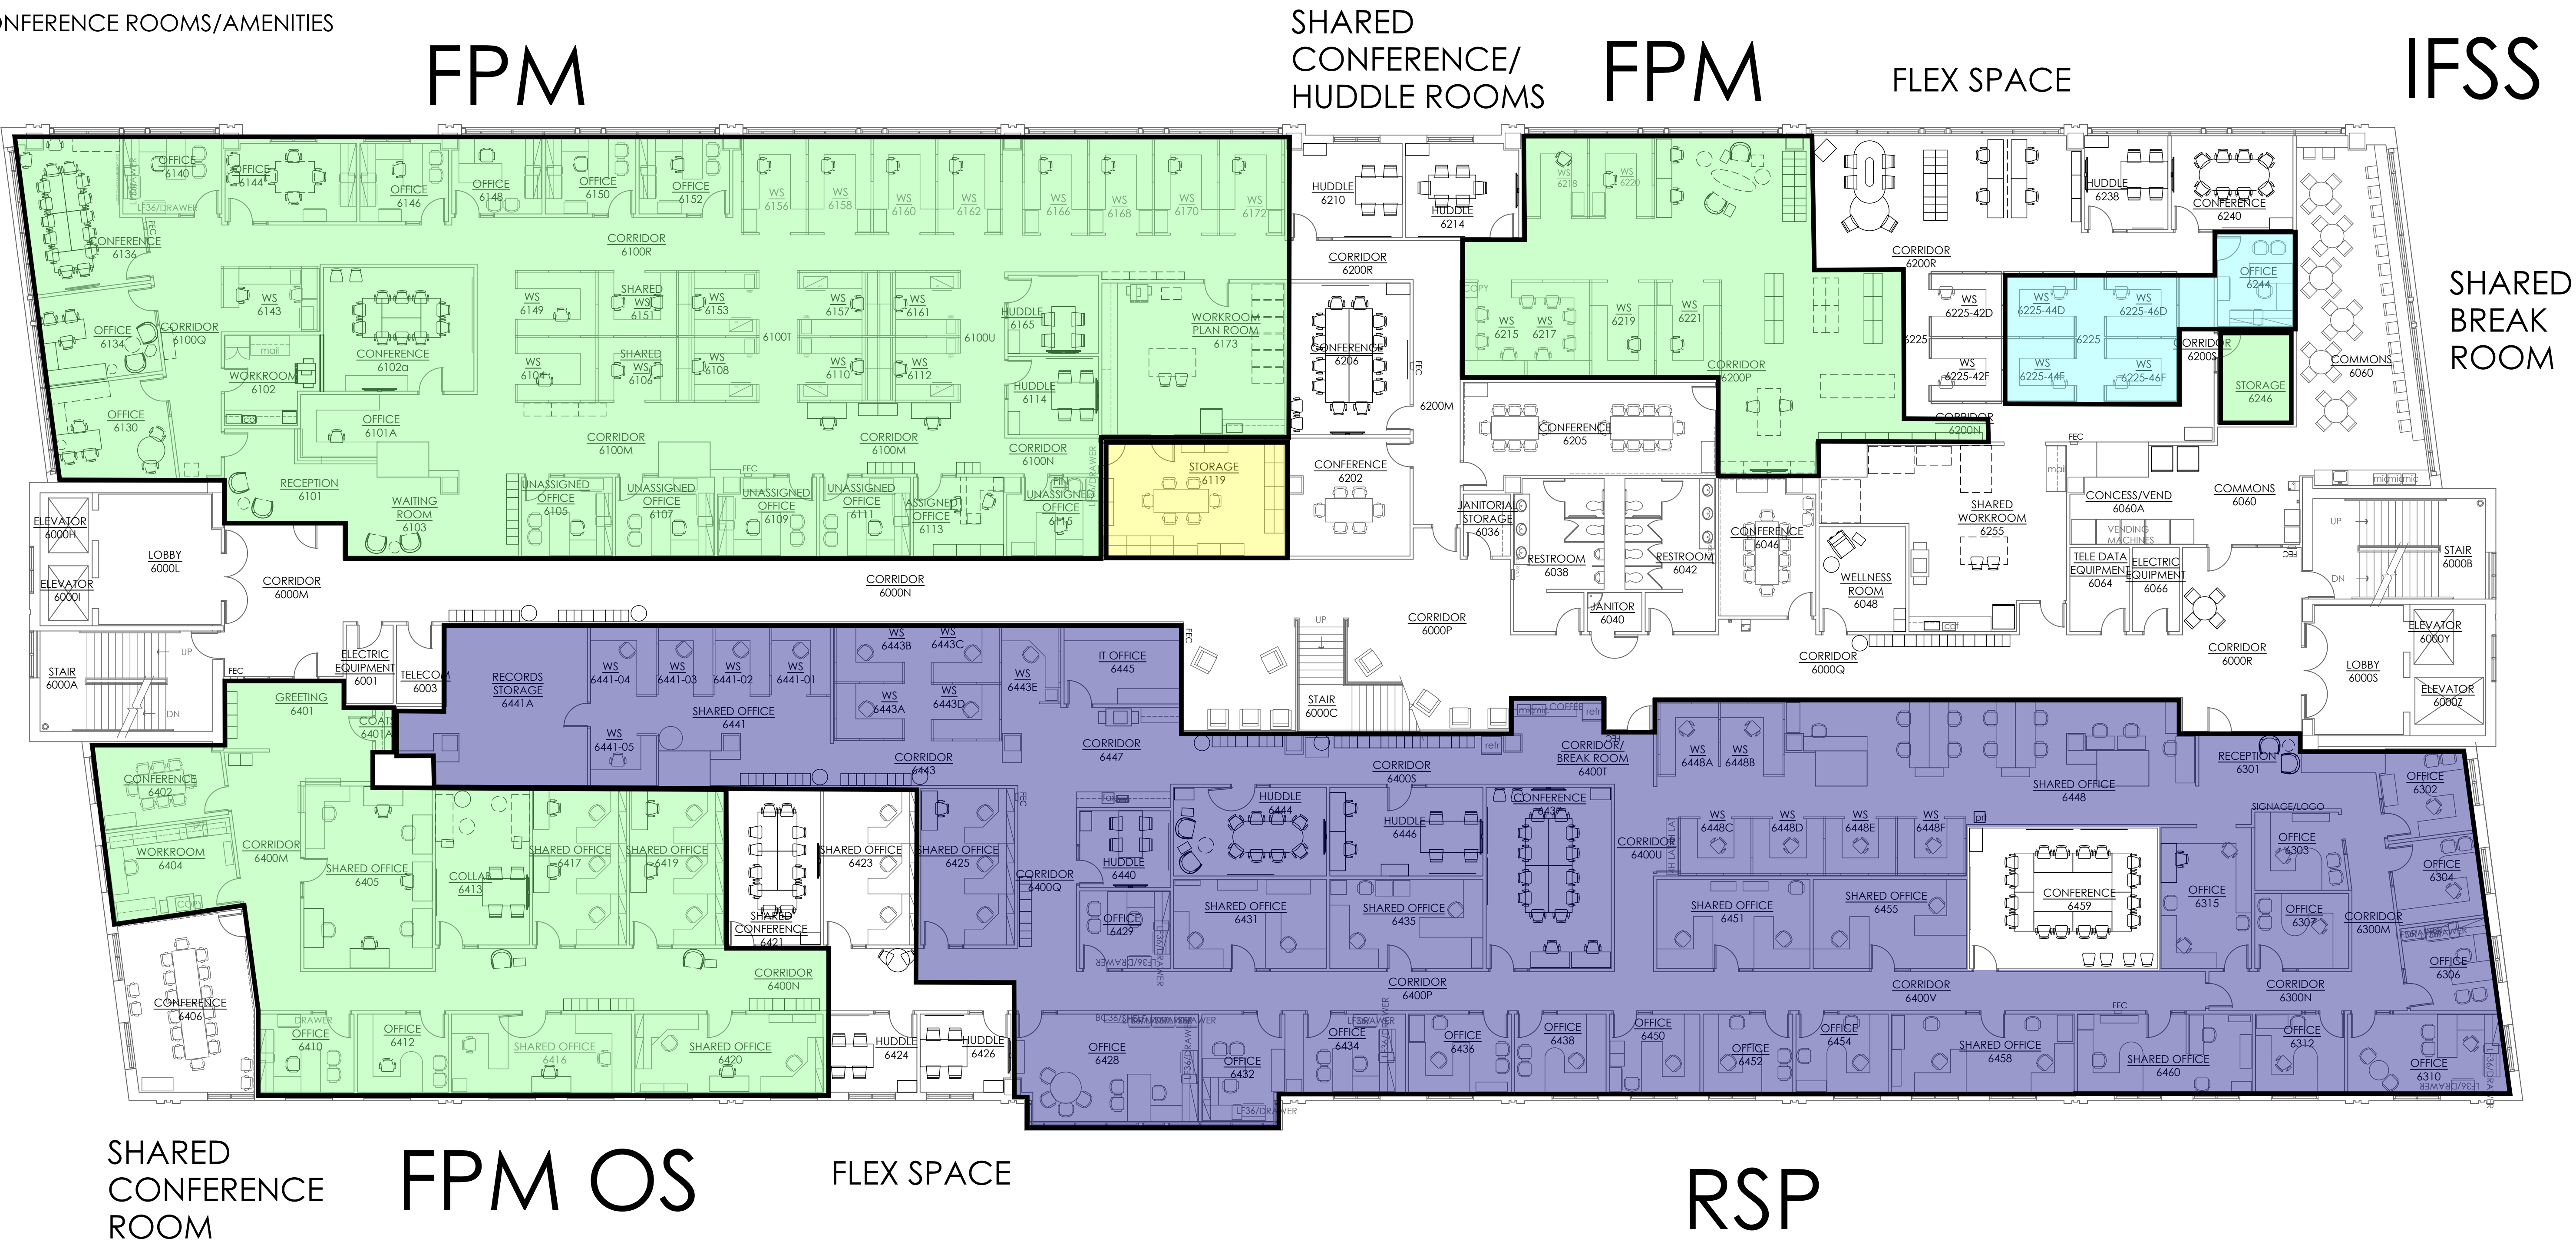

WHITE SPACES ARE FLEX SPACE & SHARED
CONFERENCE ROOMS/AMENITIES

FPM EHS

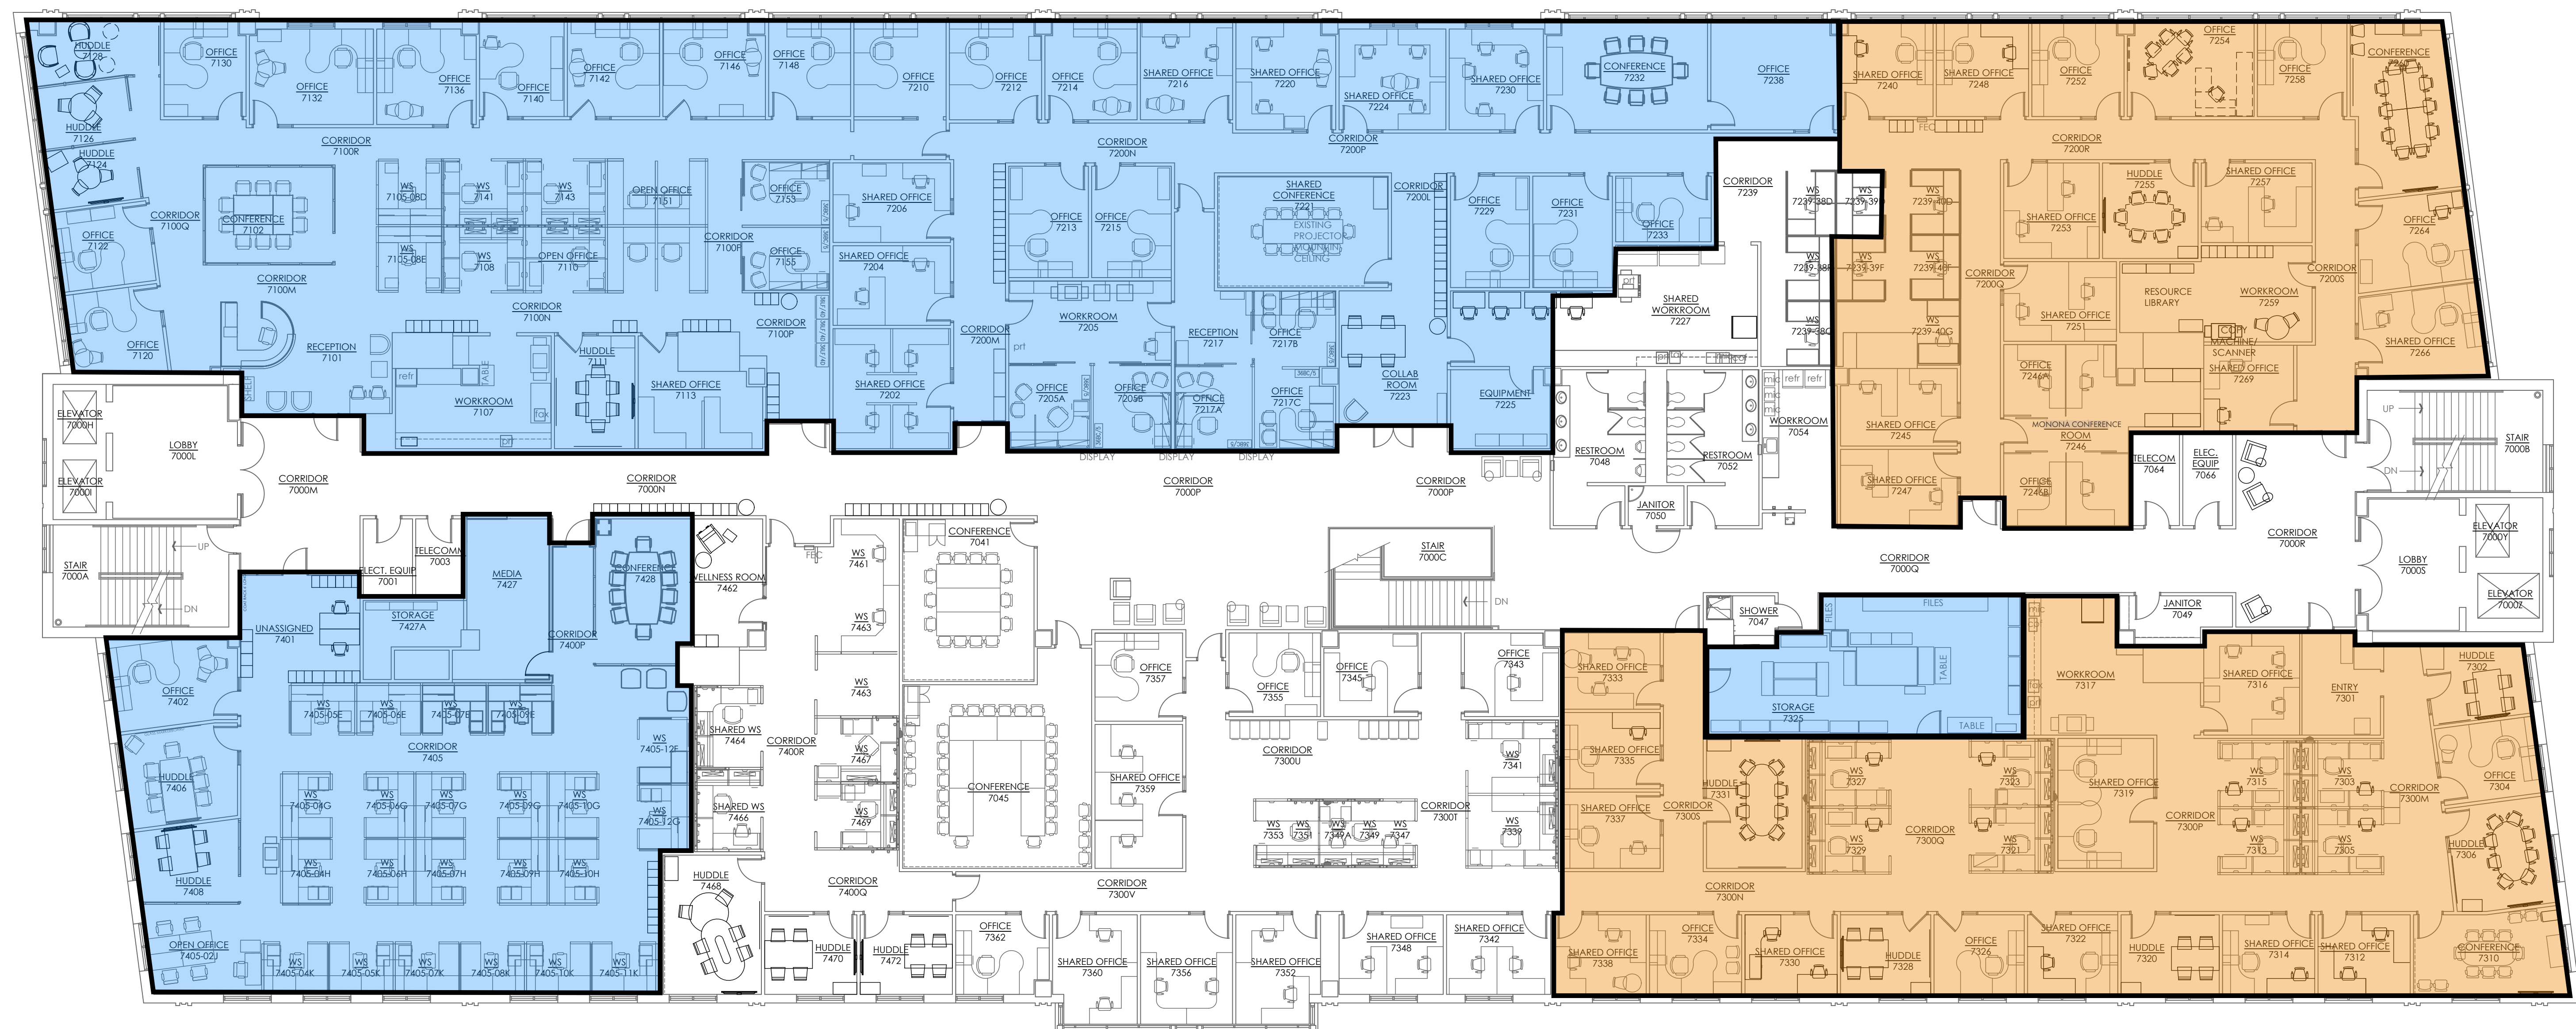

FLEX SPACE